




NORTH ELEVATION.

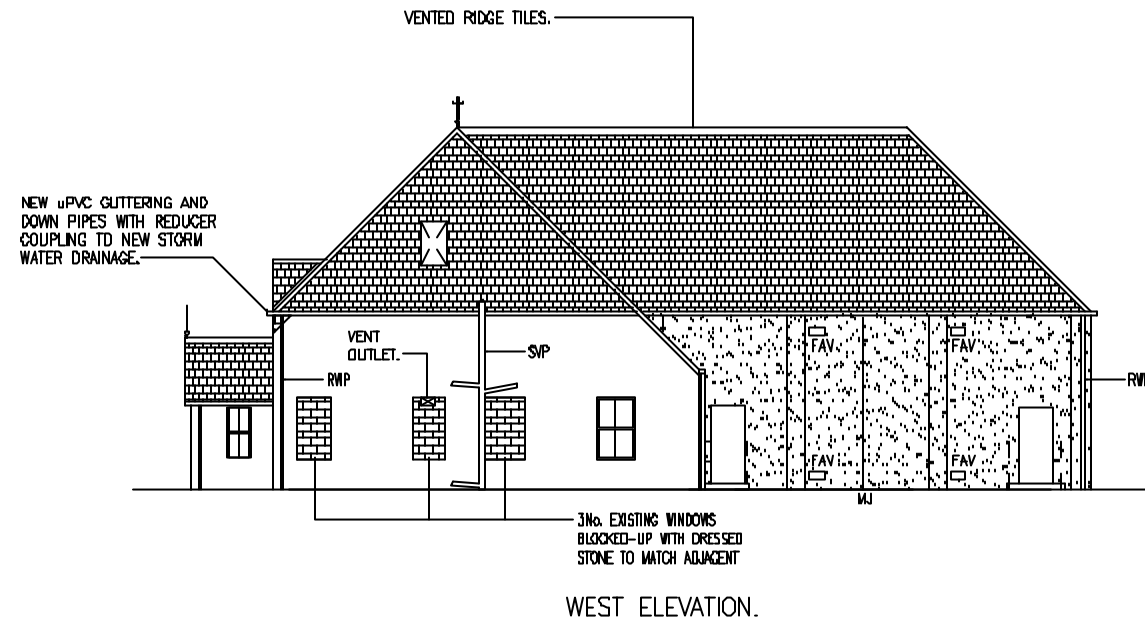

WEST ELEVATION.

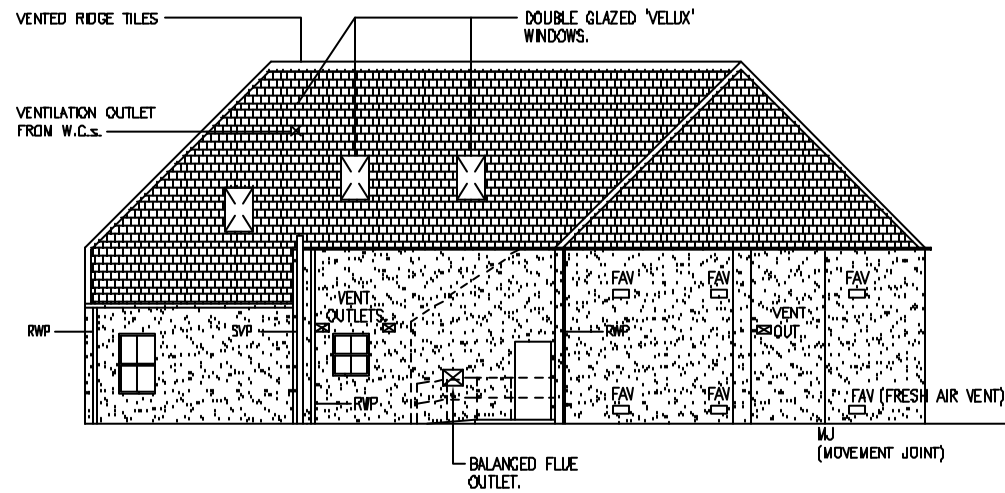

SOUTH ELEVATION.

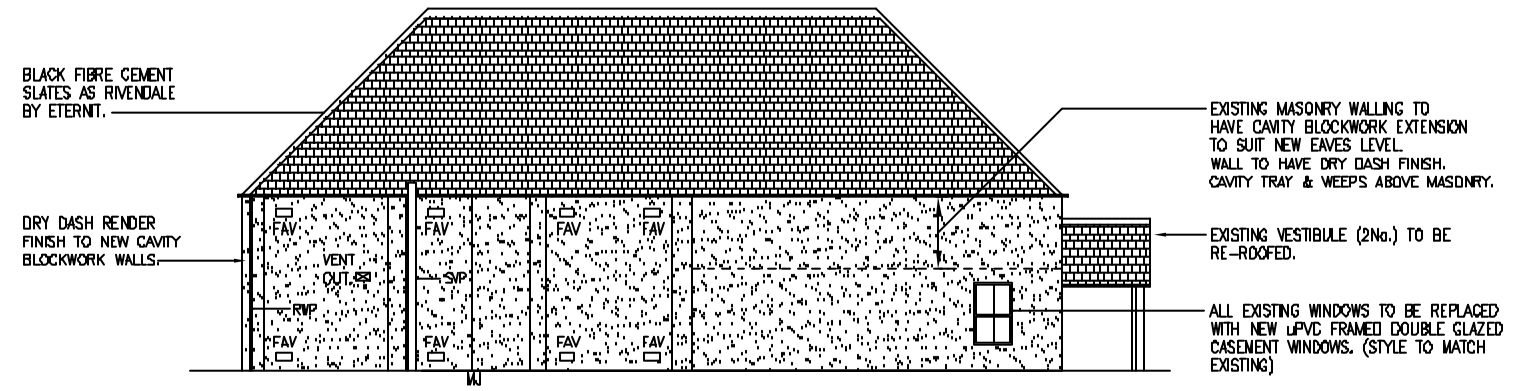

EAST ELEVATION.

No.	DATE	REVISION / ISSUE / PURPOSE	BY	CHKD
B	01/06/06	EAVES LEVEL AMENDED, ROOF PITCH AMENDED, EXISTING WINDOWS BLOCKED-UP & NOTES AMENDED	W.J.M.	J.S.
A	29/08/05	RAISED FROM PRELIMINARY	B.C.	J.S.

AMENDMENTS / ISSUES

ORIGINAL SIZE A3	THIS IS A C.A.D DRAWING DO NOT AMEND MANUALLY
------------------	---

PROJECT TITLE :
MEY HALL COMMITTEE
MEY HALL

DRAWING TITLE :
ELEVATIONS

ARCH HENDERSON Chartered Civil and Structural Engineers
Environmental and Architectural Services
12 Princess Street, Thurso KW14 7BQ
Tel : 01847 888888 Fax : 01847 883008

also at :-
28 Rubbley Terrace Aberdeen AB1 1YE Tel : 01224 831122
Stewart Building, Leith, Edinburgh LE1 5LL Tel : 01066 995512
Prospect 18 Business Centre, Gemin Crescent Dundee Technology Park, Dundee DD2 1TY Tel : 01382 461141
8 Victoria Street, Kirkwall Orkney KW15 1DH Tel : 01856 871070
4 Blair Court, Clydebank Glasgow G81 2JA Tel : 0141 9518171

DRN BY : P.S.	CHKD BY : J.S.	APPD BY : J.S.	DATE : AUG 05
---------------	----------------	----------------	---------------

SCALE : 1:200	DRAWING No : 3C 05341-12	REV : B
---------------	--------------------------	---------

